



PLOTTED: 1/19/2009 4:22 PM DRAWING PATH: \\K:\05049.006 Barge Landing System Design\0400 Drawings (Task 2)\401 Working Drawings\BUCKLAND_E31_US.dwg

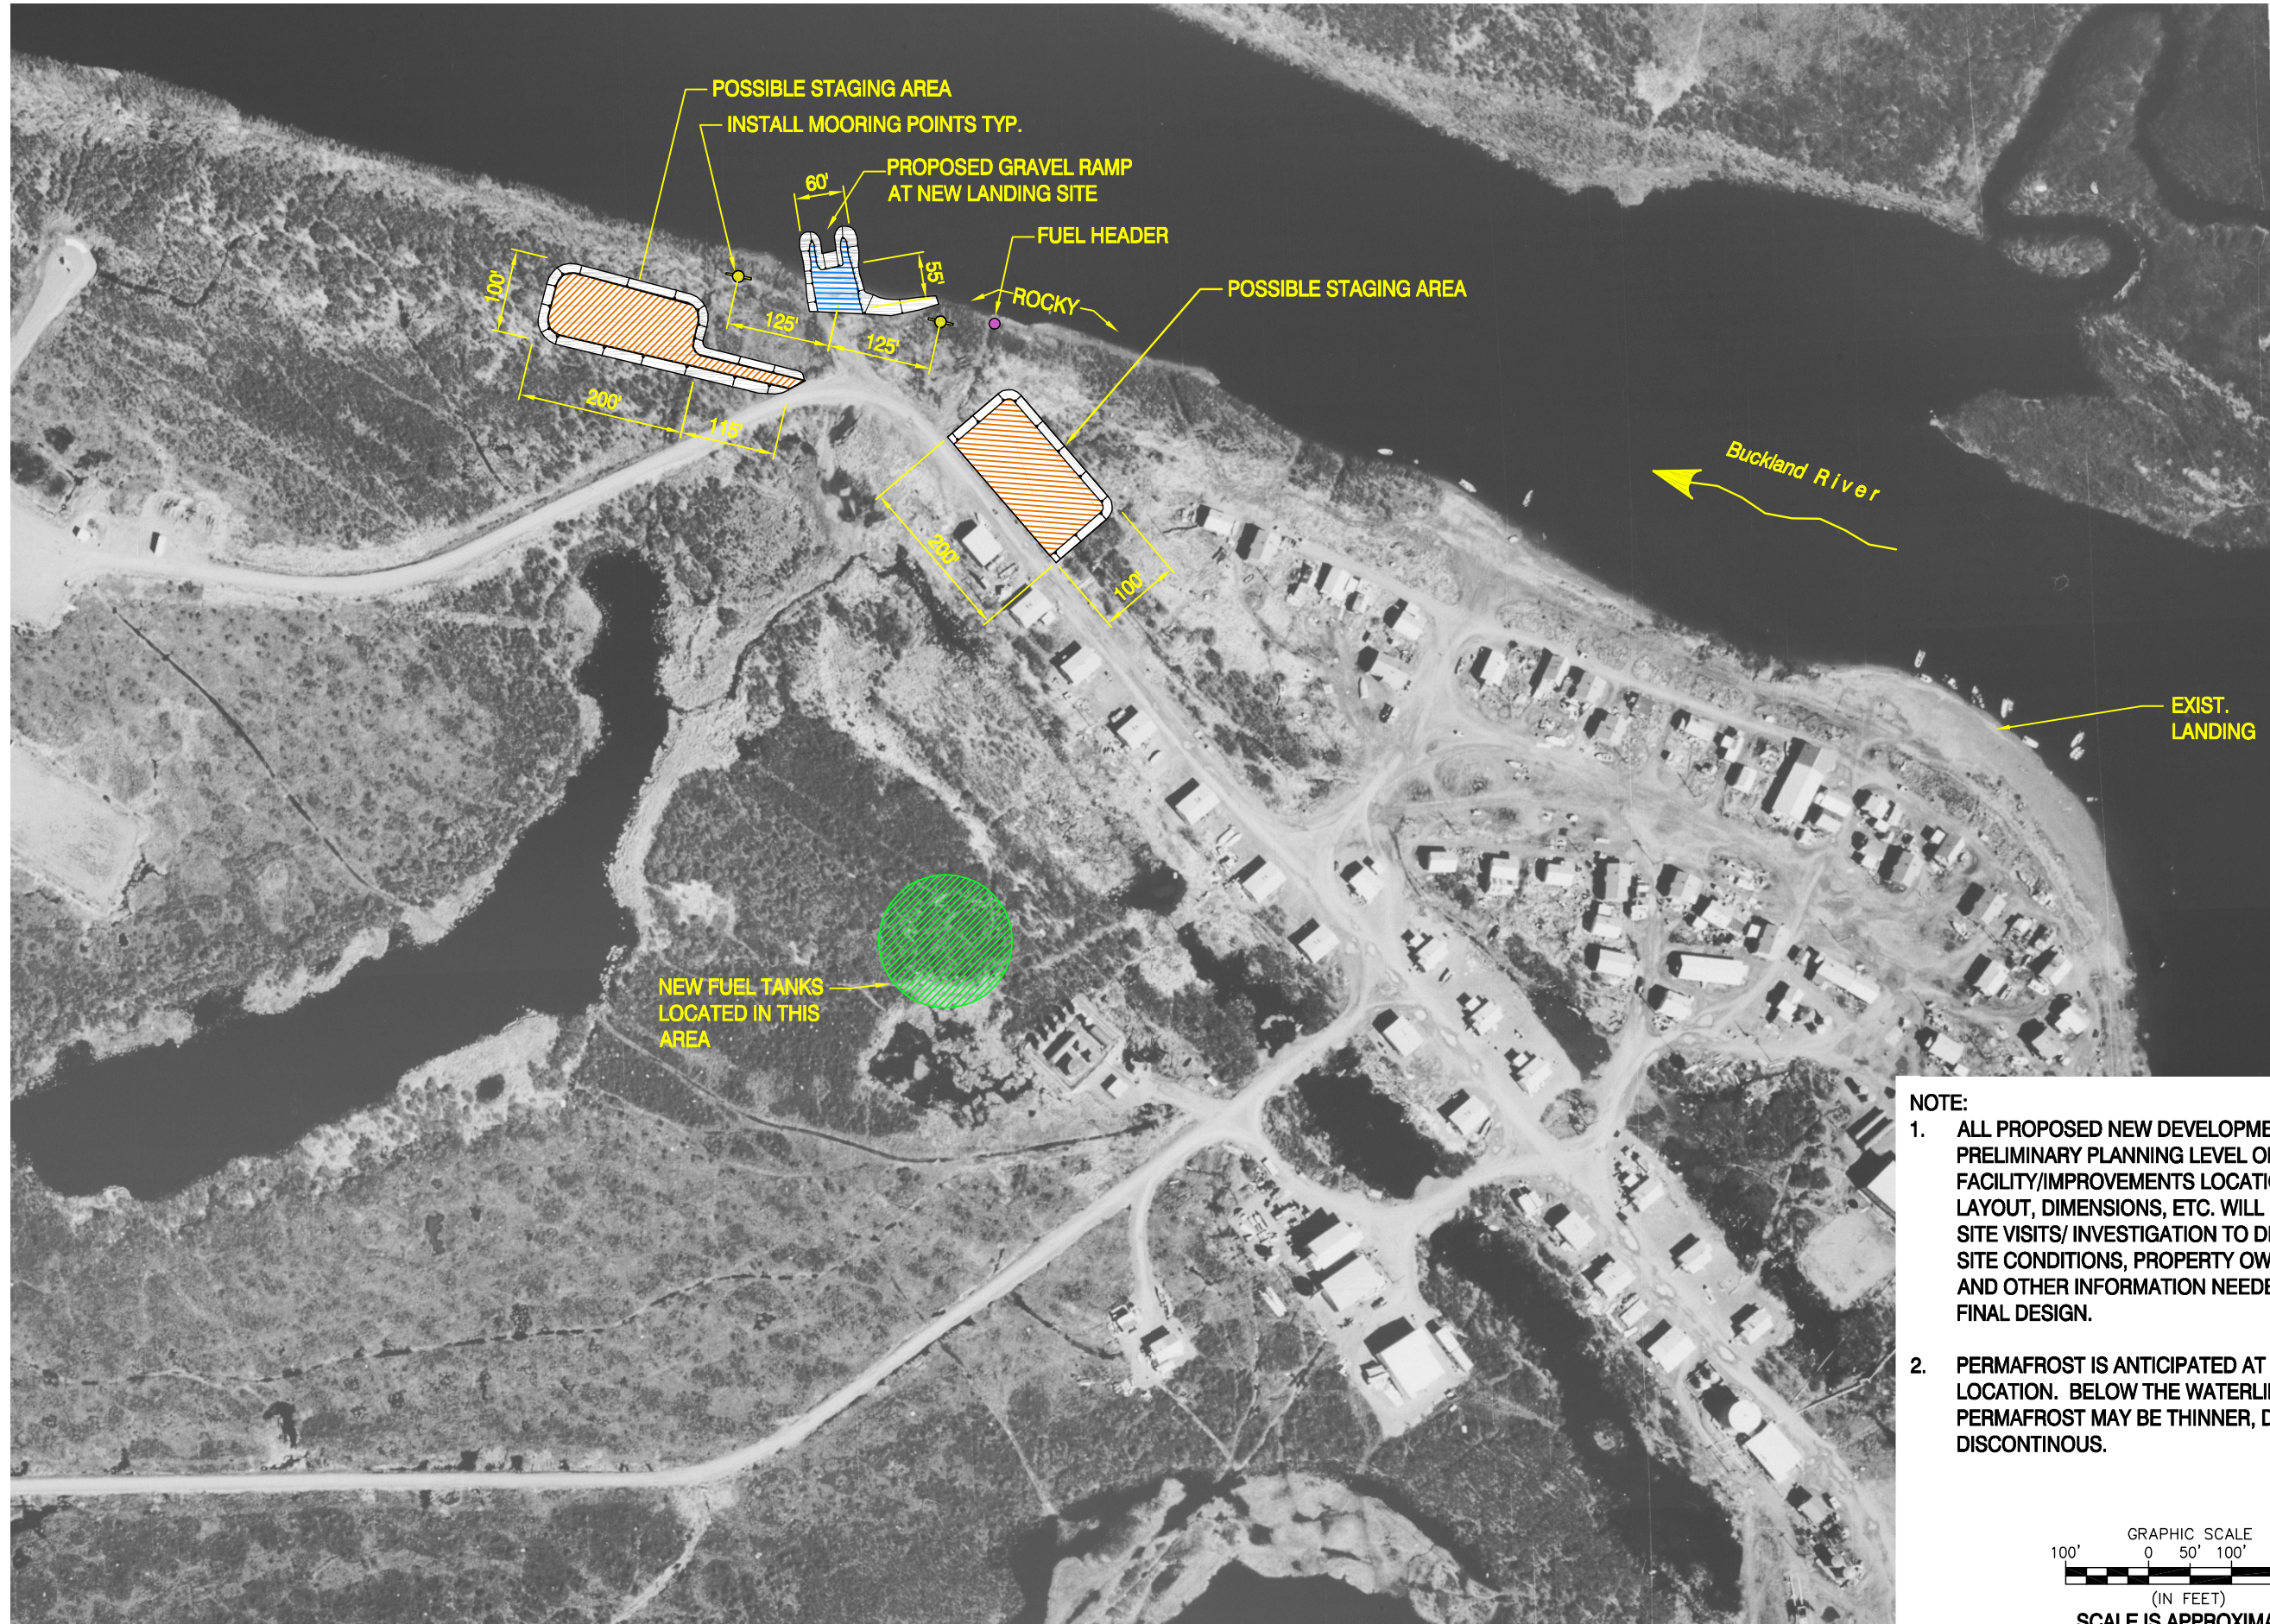

- NOTE:**
1. ALL PROPOSED NEW DEVELOPMENT IS PRELIMINARY PLANNING LEVEL ONLY. ACTUAL FACILITY/IMPROVEMENTS LOCATIONS, LAYOUT, DIMENSIONS, ETC. WILL REQUIRE SITE VISITS/ INVESTIGATION TO DETERMINE SITE CONDITIONS, PROPERTY OWNERSHIP AND OTHER INFORMATION NEEDED PRIOR TO FINAL DESIGN.
 2. PERMAFROST IS ANTICIPATED AT THIS LOCATION. BELOW THE WATERLINE PERMAFROST MAY BE THINNER, DEEPER, AND DISCONTINUOUS.

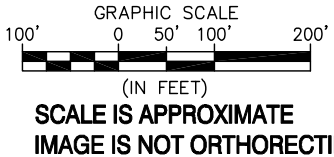

AERO-METRIC
 ANCHORAGE 2014 MERRILL
 FIELD DRIVE ANCHORAGE,
 AK 99501-4116
 TEL: (907) 274-3265
 COPYRIGHT AERO-METRIC
 PHOTO TAKEN: 06/13/1996

NOTES / REVISIONS:

BUCKLAND
 KOTZEBUE SOUND REGION

PROJECT NO:	05049.006
DATE:	01/20/09
DESIGNED:	KN/CF
DRAWN BY:	SJ
CHECKED BY:	JD
SHEET:	E31